




Pear Cottage


The Hollies

Rosedean


West Elevation Street Scene

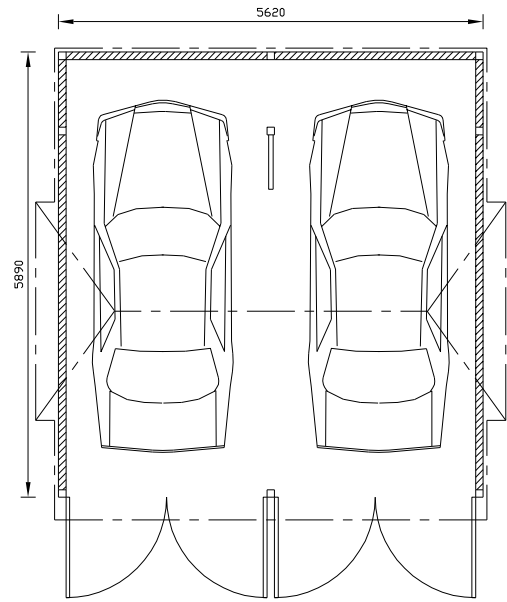


Plan

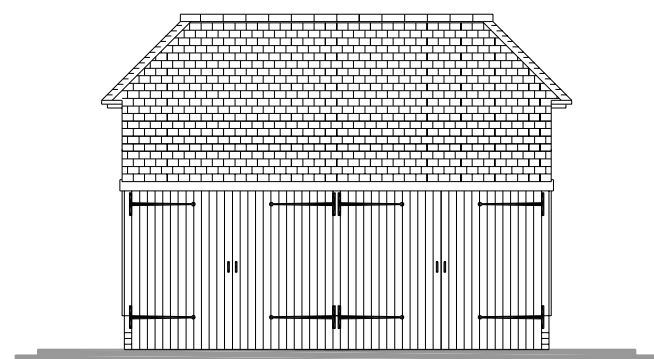


South Elevation

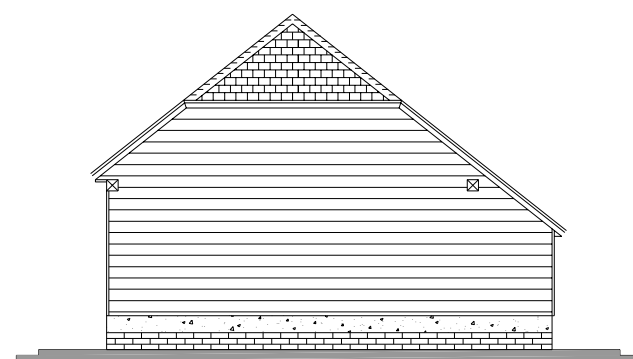

East Elevation

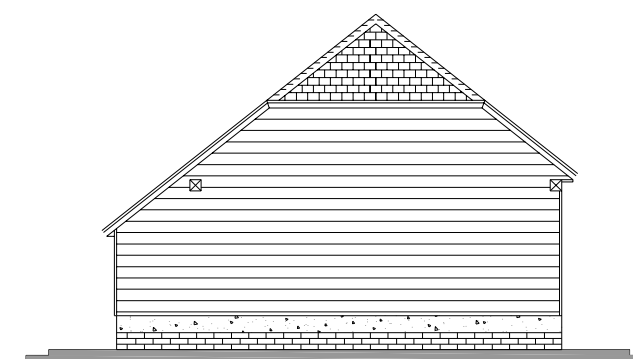


West Elevation

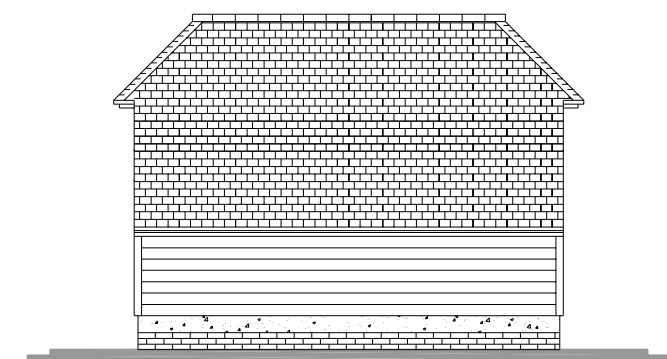

North Elevation



West Elevation

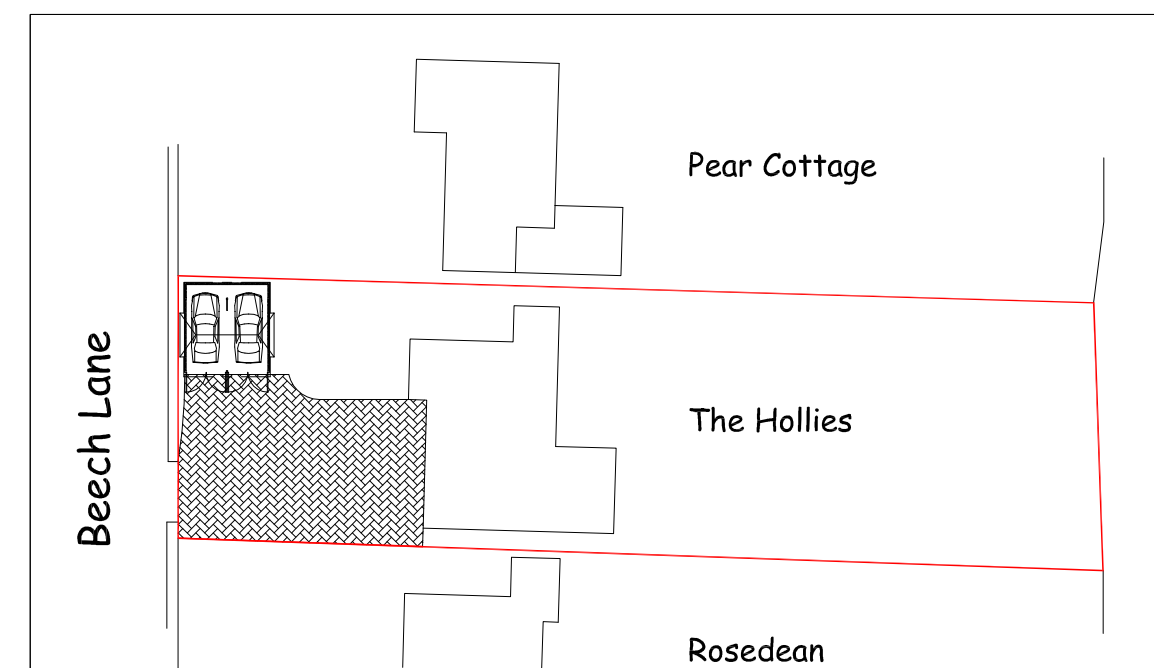

Block Plan (Scale 1:500)

© James Shipton B.Eng(Hons) 2009

James Shipton B.Eng(Hons)

Byways, Slab Lane, Downton, Salisbury SP5 3PS Tel: 01725 512065

Job Title: Existing

Client : Mr & Mrs

Scale: 1:100 (A2)

Date: 10/04/09

Drawn By: JPS

Drwg No. JN 0000